





CONCORDE Antares

Off Yelahanka, Vidyaranyapura

FLOOR PLANS

FLOOR PLAN

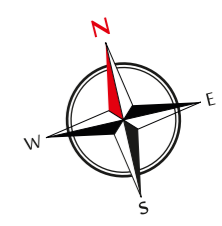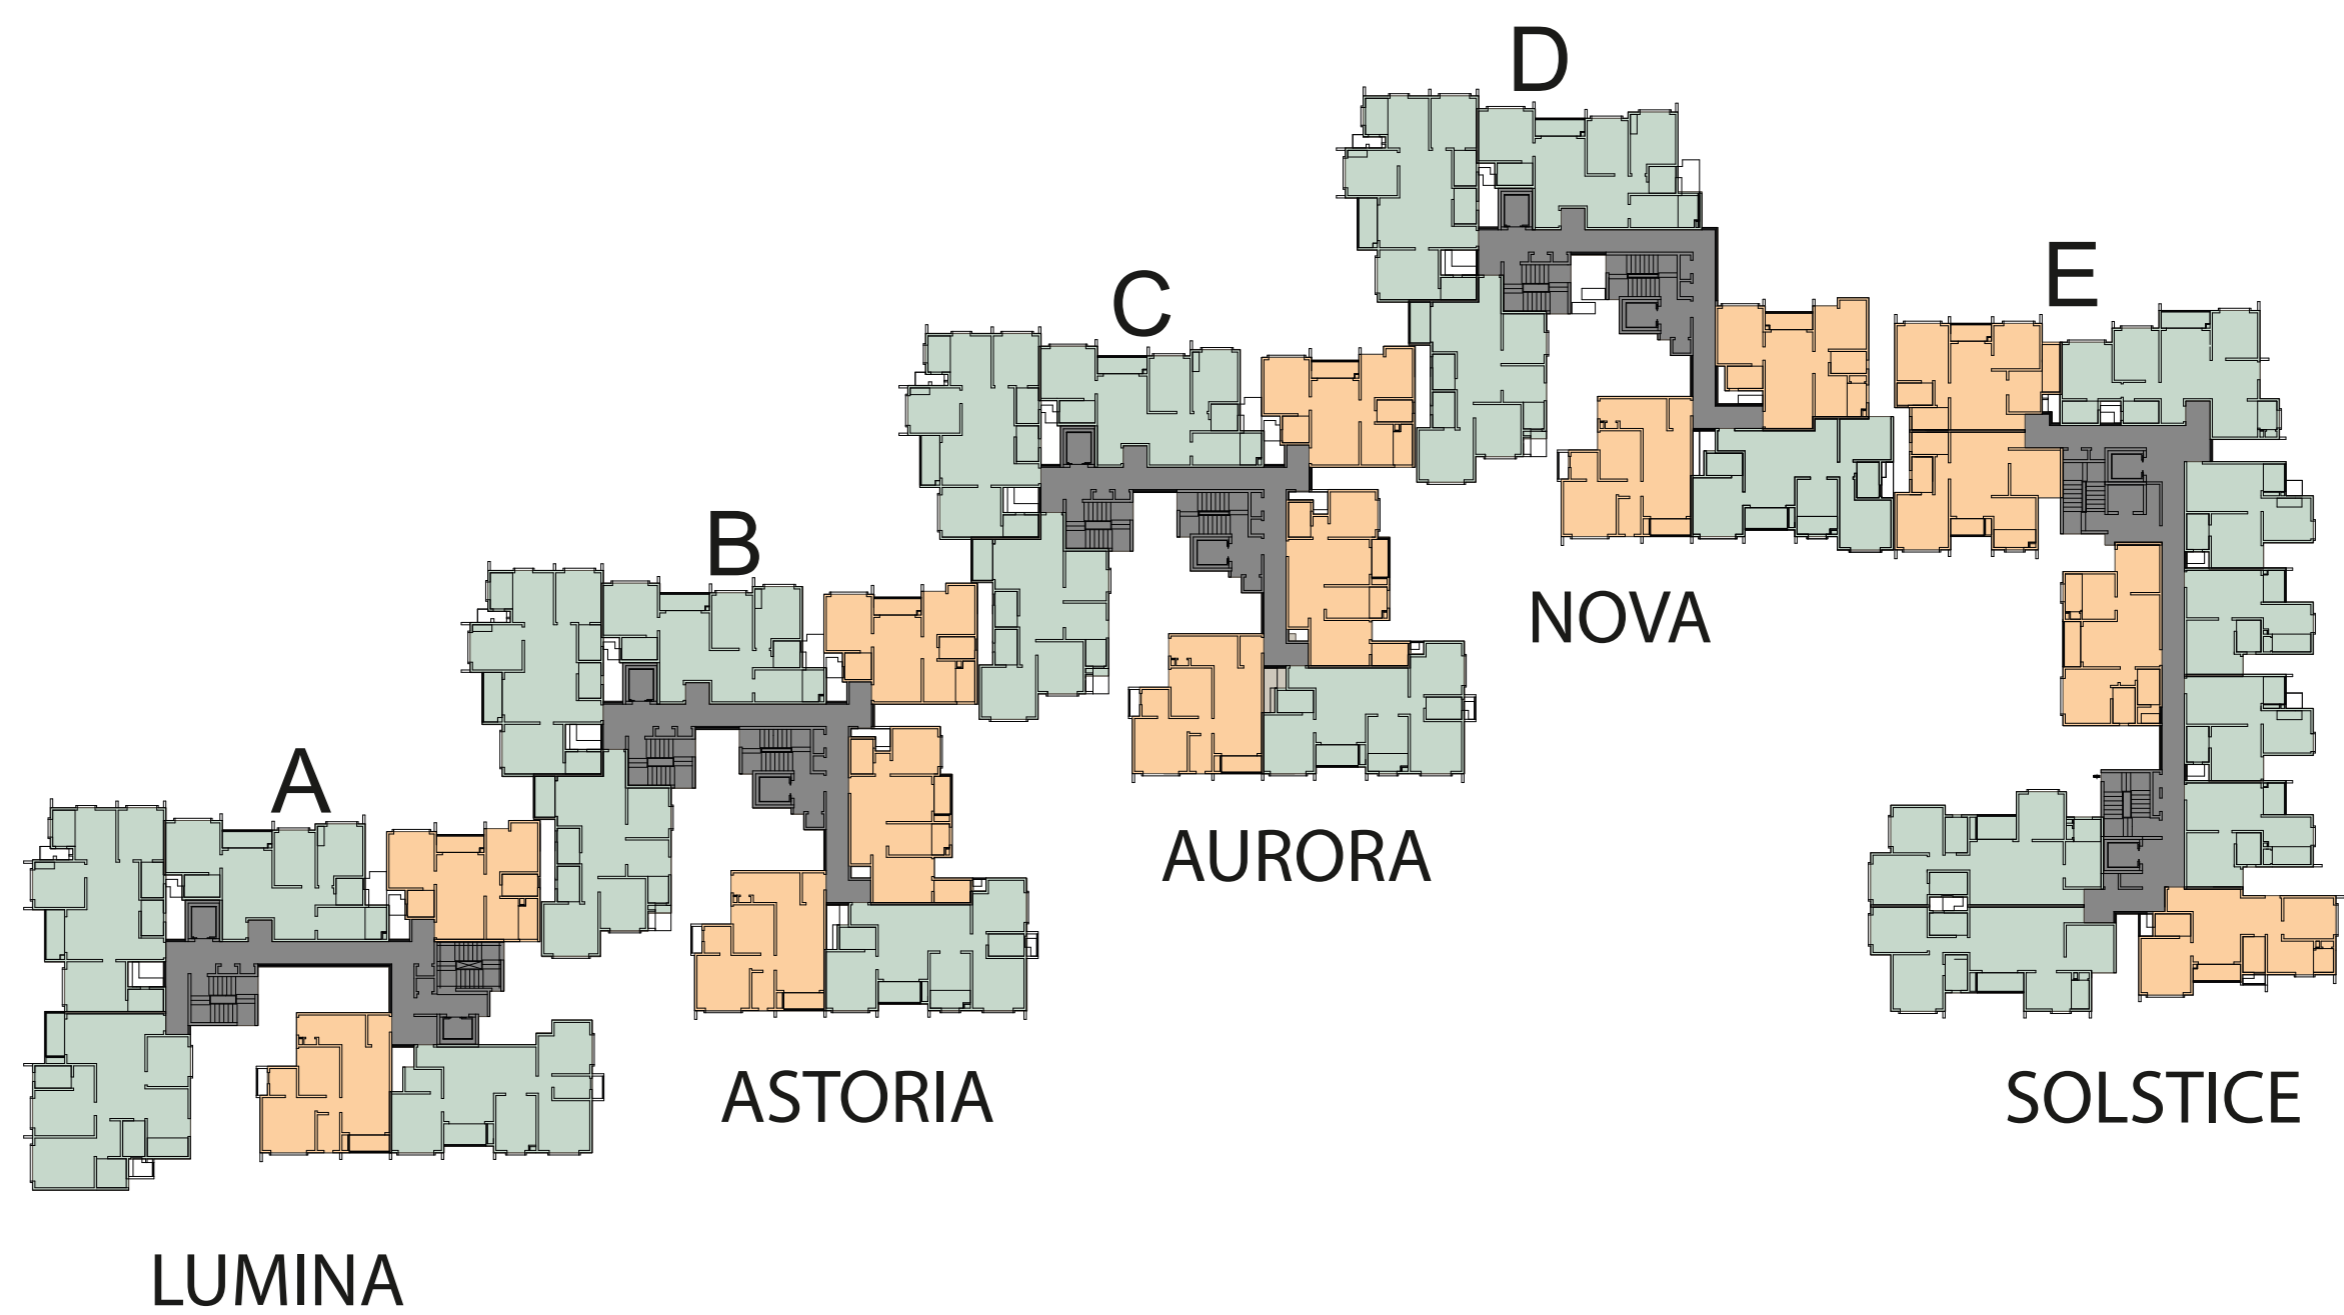


NOT TO SCALE

BLOCK - A - LUMINA



- 3 BHK
- 2 BHK

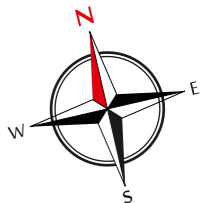


NOT TO SCALE

BLOCK - B - ASTORIA



- 3 BHK
- 2 BHK

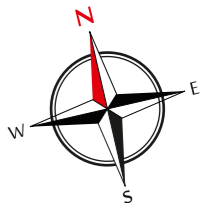


NOT TO SCALE

BLOCK - C - AURORA



- 3 BHK
- 2 BHK

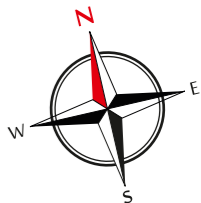

NOT TO SCALE

BLOCK - D - NOVA




- 3 BHK
- 2 BHK



NOT TO SCALE



BLOCK - E - SOLSTICE

- 3 BHK
- 2 BHK

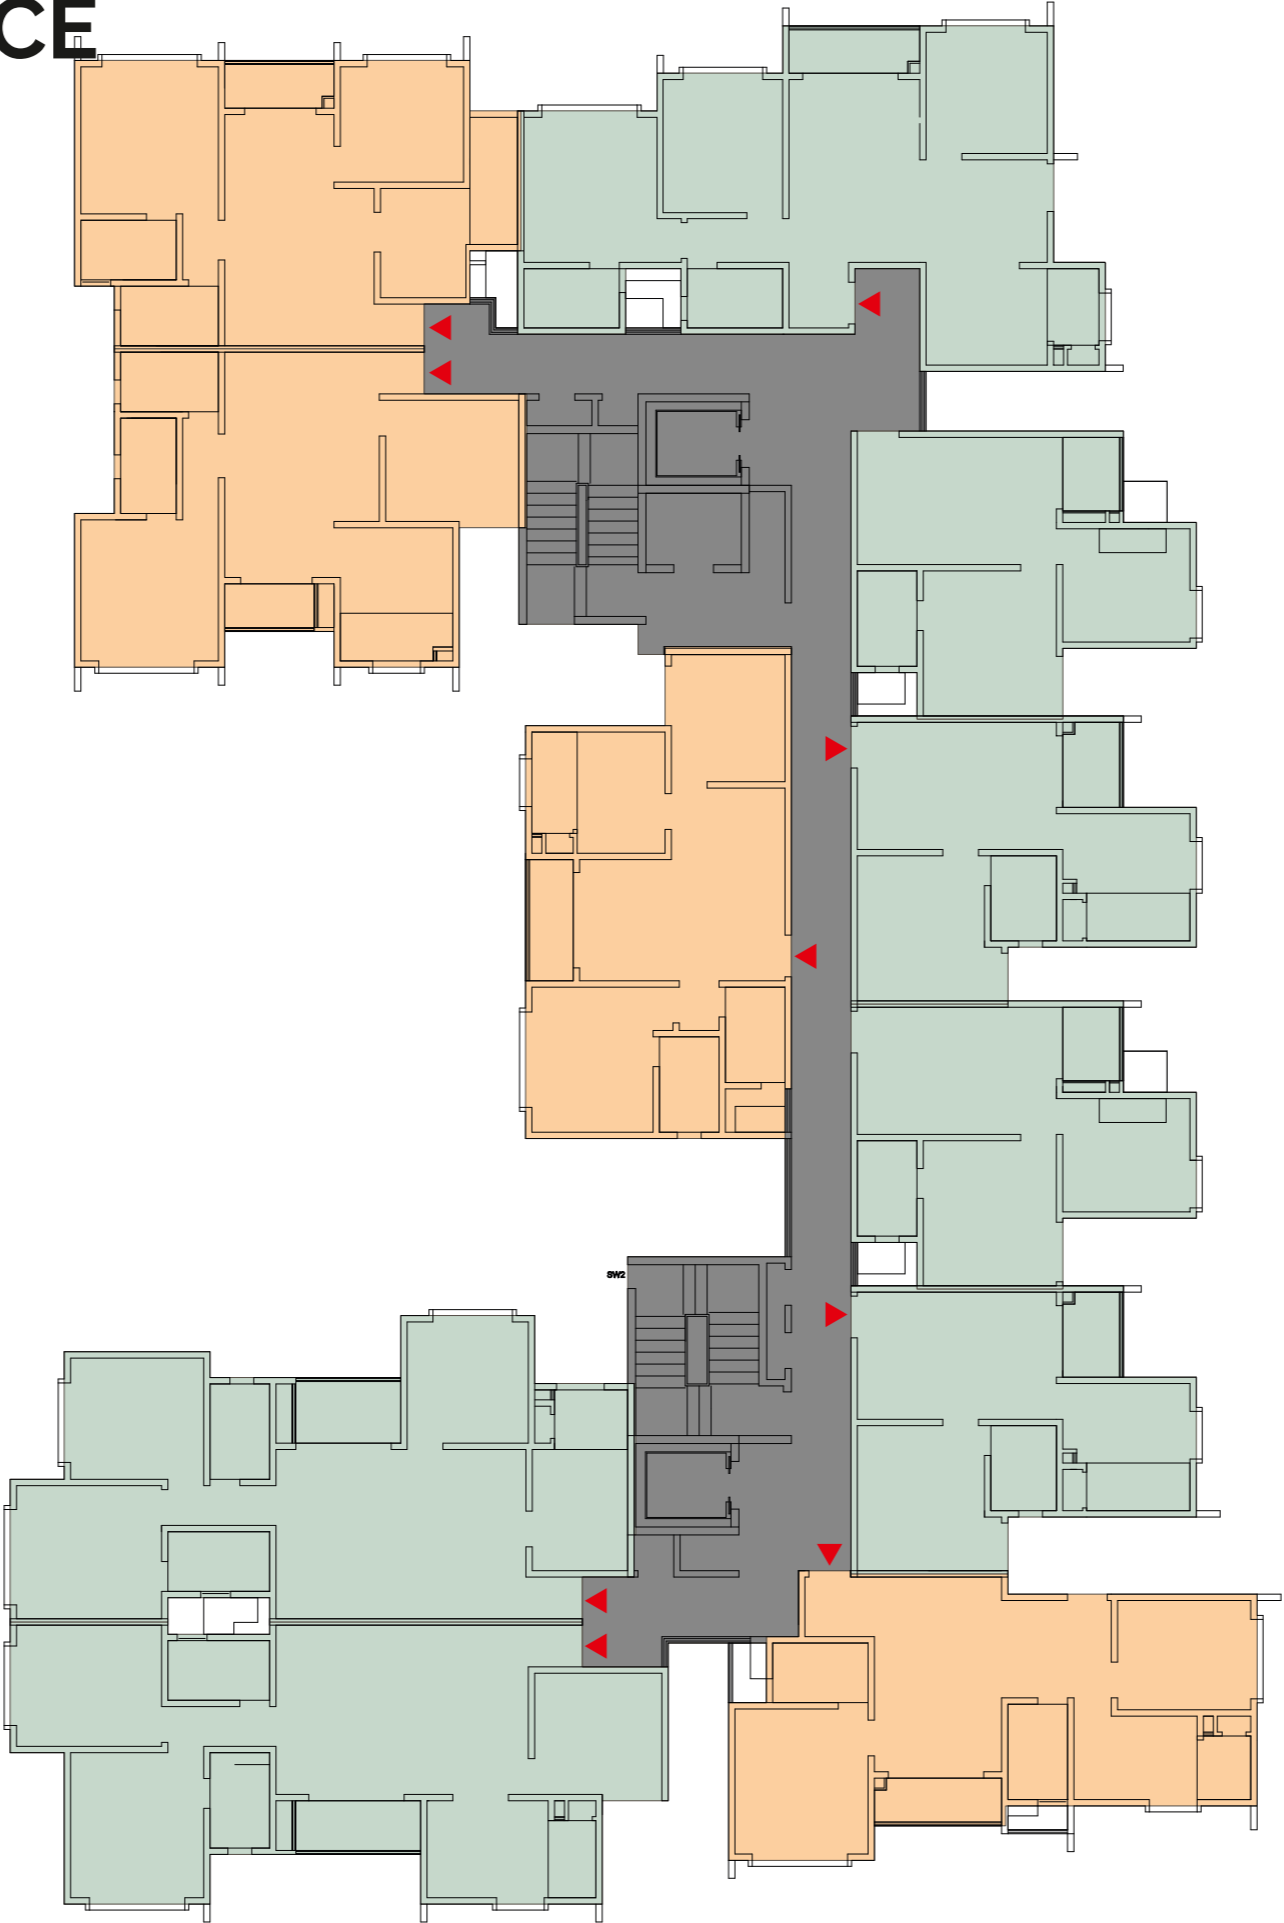

NOT TO SCALE

UNIT No	A_101 to A_1501
TYPE	3 BHK +3T
FACING	EAST
CARPET AREA	1100 Sq Ft
BALCONY AREA	44 Sq Ft
SBA Sq Ft	1579 Sq Ft

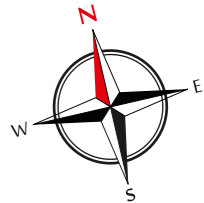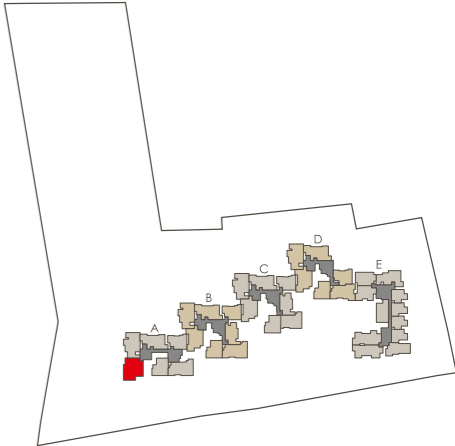



NOT TO SCALE

UNIT No	A_302 to A_1502 B_302 to B_1602 C_002 to C_1602 D_002 to D_1602
TYPE	3 BHK + 3T
FACING	EAST
CARPET AREA	986 Sq Ft
BALCONY AREA	49 Sq Ft
SBA Sq Ft	1450 Sq Ft




NOT TO SCALE

UNIT No	E_1404 to E_1604
TYPE	3 BHK +2T
FACING	WEST
CARPET AREA	926 Sq Ft
BALCONY AREA	73 Sq Ft
SBA Sq Ft	1420 Sq Ft

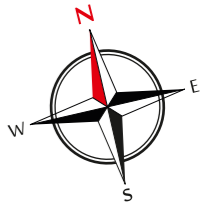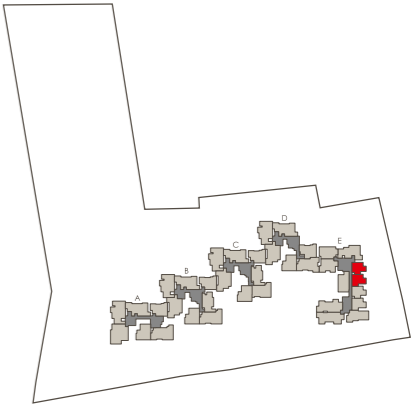



NOT TO SCALE

UNIT No	E_1405 to E_1605
TYPE	3 BHK +2T
FACING	WEST
CARPET AREA	926 Sq Ft
BALCONY AREA	73 Sq Ft
SBA Sq Ft	1420 Sq Ft

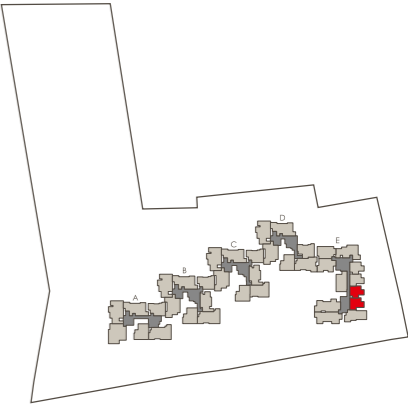



NOT TO SCALE

UNIT No	E_009 to E_1309 & E_1407
TYPE	3 BHK +2T
FACING	EAST
CARPET AREA	915 Sq Ft
BALCONY AREA	46 Sq Ft
SBA Sq Ft	1355 Sq Ft

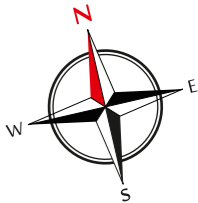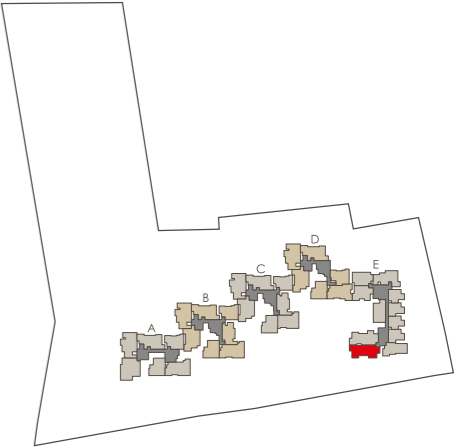



NOT TO SCALE

UNIT No	A_005 to A_1505 B_006 to B_1506 C_006 to C_1506
TYPE	3 BHK +2T
FACING	NORTH
CARPET AREA	933 Sq Ft
BALCONY AREA	46 Sq Ft
SBA Sq Ft	1369 Sq Ft

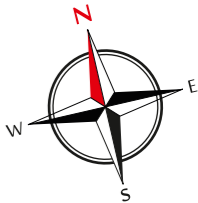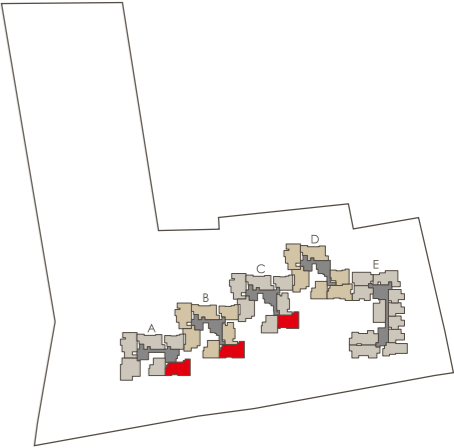



NOT TO SCALE

UNIT No	D_005 to D_1605
TYPE	3 BHK +2T
FACING	NORTH
CARPET AREA	936 Sq Ft
BALCONY AREA	46 Sq Ft
SBA Sq Ft	1371 Sq Ft

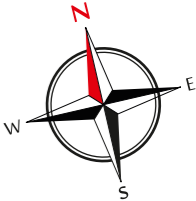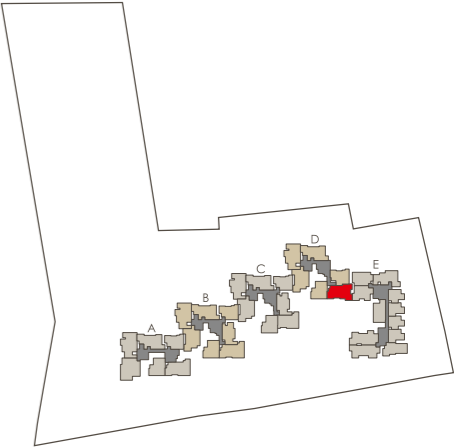



NOT TO SCALE

UNIT No	E_010 to E_1310 & E_1409
TYPE	3 BHK +2T
FACING	EAST
CARPET AREA	901 Sq Ft
BALCONY AREA	47 Sq Ft
SBA Sq Ft	1342 Sq Ft

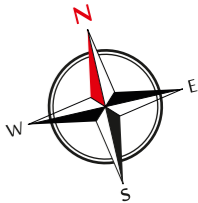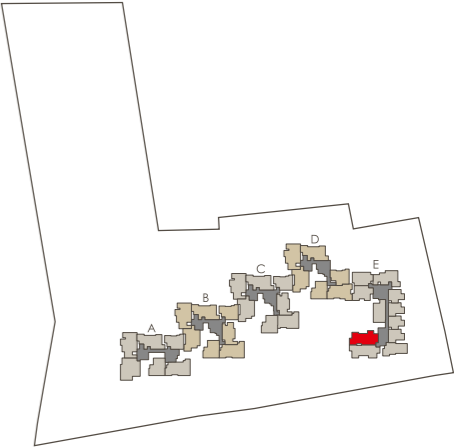


NOT TO SCALE

UNIT No	E_003 to E_1603
TYPE	3 BHK +2T
FACING	EAST
CARPET AREA	882 Sq Ft
BALCONY AREA	44 Sq Ft
SBA Sq Ft	1314 Sq Ft

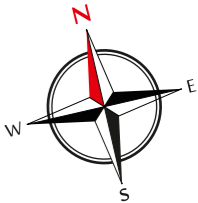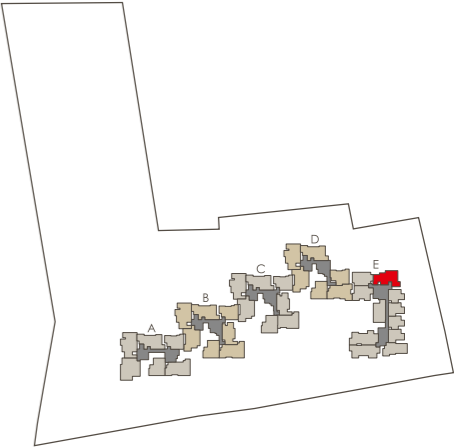



NOT TO SCALE

UNIT No	A_303 to 1503 B_203 to 1603 C_203 to 1603 D_203 to 1603
TYPE	3 BHK + 2T
FACING	EAST
CARPET AREA	890 Sq Ft
BALCONY AREA	43 Sq Ft
SBA Sq Ft	1321 Sq Ft

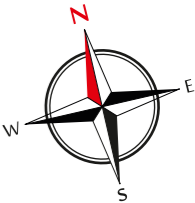



NOT TO SCALE

UNIT No	B_301 to 1601 C_001 to 1601 D_001 to 1601
TYPE	3 BHK +2T
FACING	NORTH
CARPET AREA	888 Sq Ft
BALCONY AREA	43 Sq Ft
SBA Sq Ft	1306 Sq Ft

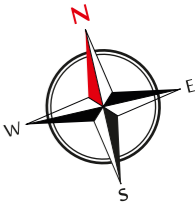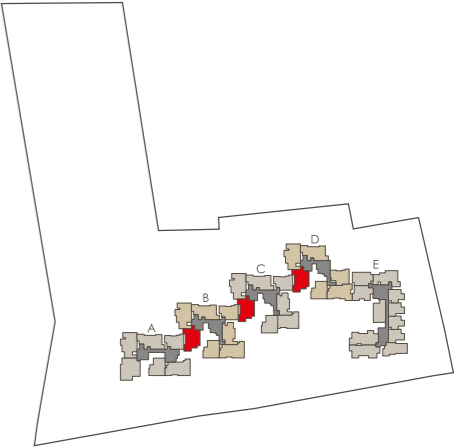



NOT TO SCALE

UNIT No	E_008 to E_1308 E_1406 to E_1606
TYPE	2 BHK +2T
FACING	NORTH
CARPET AREA	707 Sq Ft
BALCONY AREA	43 Sq Ft
SBA Sq Ft	1066 Sq Ft

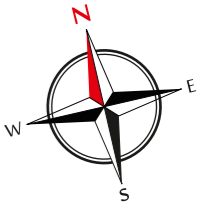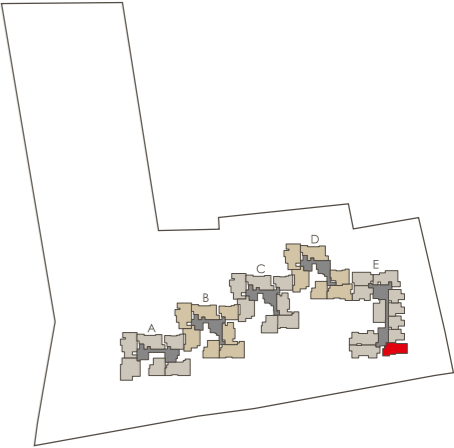


NOT TO SCALE

UNIT No	B_005 to 1405 C_005 to 1405
TYPE	2 BHK +2T
FACING	WEST
CARPET AREA	694 Sq Ft
BALCONY AREA	39 Sq Ft
SBA Sq Ft	1063 Sq Ft

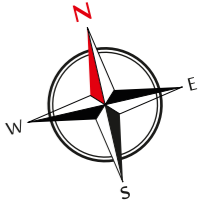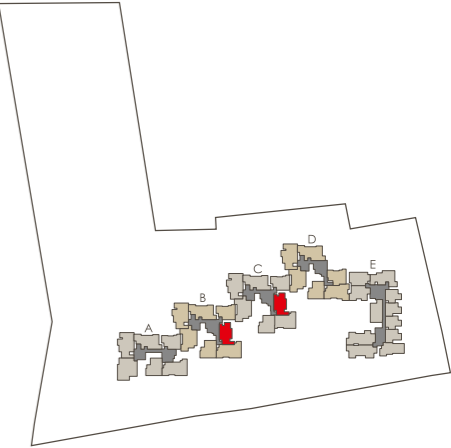



NOT TO SCALE

UNIT No	E_011 to 1311 & E_1409
TYPE	2 BHK +2T
FACING	EAST
CARPET AREA	678 Sq Ft
BALCONY AREA	39 Sq Ft
SBA Sq Ft	1027 Sq Ft

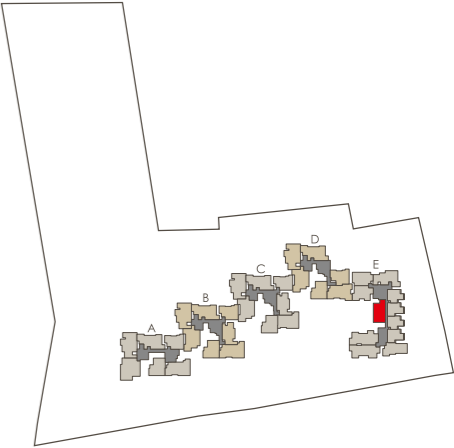



NOT TO SCALE

UNIT No	A_006 to 1506 B_007 to 1407 C_007 to 1407 D_006 to 1406
TYPE	2 BHK +2T
FACING	EAST
CARPET AREA	683 Sq Ft
BALCONY AREA	35 Sq Ft
SBA Sq Ft	1022 Sq Ft

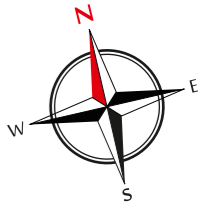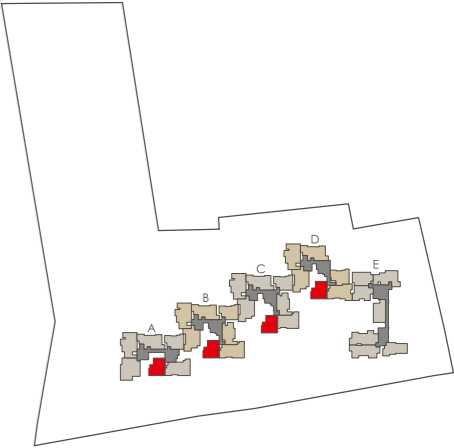



NOT TO SCALE

UNIT No	E_001 to 1601
TYPE	2 BHK +2T
FACING	EAST
CARPET AREA	711 Sq Ft
BALCONY AREA	29 Sq Ft
SBA Sq Ft	1047 Sq Ft

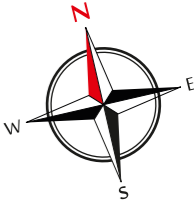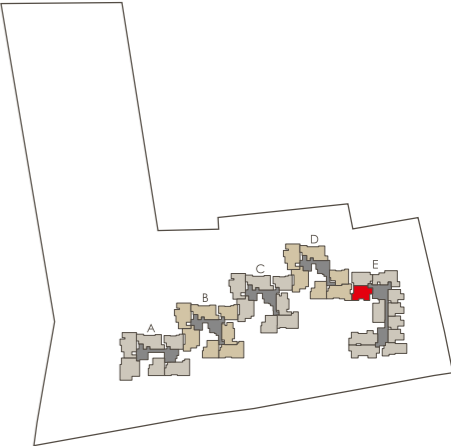



NOT TO SCALE

UNIT No	A_304 to 1504 B_104 to 1604 C_104 to 1604
TYPE	2 BHK +2T
FACING	WEST
CARPET AREA	653 Sq Ft
BALCONY AREA	41 Sq Ft
SBA Sq Ft	988 Sq Ft

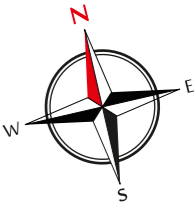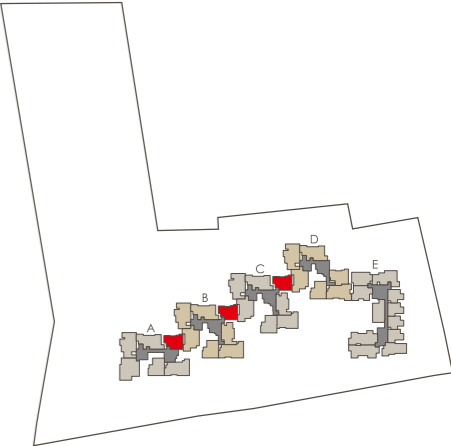



NOT TO SCALE

UNIT No	E_002 to 1602
TYPE	2 BHK +2T
FACING	EAST
CARPET AREA	703 Sq Ft
BALCONY AREA	36 Sq Ft
SBA Sq Ft	1028 Sq Ft

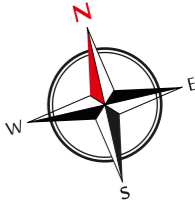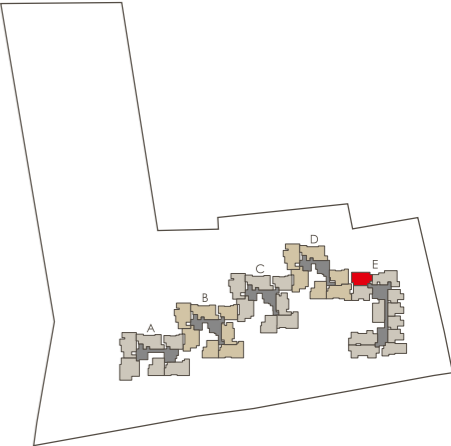

NOT TO SCALE

UNIT No	D_104 to 1604
TYPE	2 BHK +2T
FACING	WEST
CARPET AREA	688 Sq Ft
BALCONY AREA	41 Sq Ft
SBA Sq Ft	1027 Sq Ft

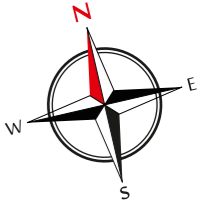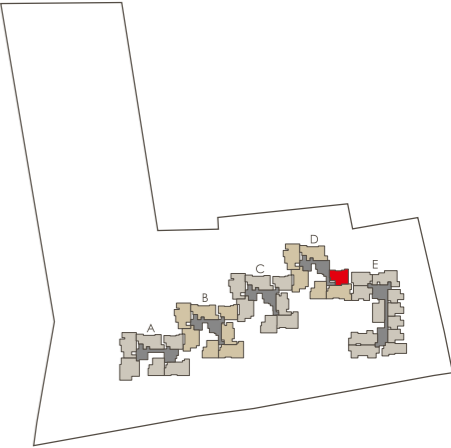

NOT TO SCALE




CONCORDE Antares


Off Yelahanka, Vidyaranyapura

PENTHOUSES PLANS


UNIT No	E_1509
TYPE	3 BHK_3T
FACING	EAST
CARPET AREA	1196 Sq Ft
BALCONY AREA	74 Sq Ft
SBA	1875 Sq Ft
TERRACE	115 Sq Ft

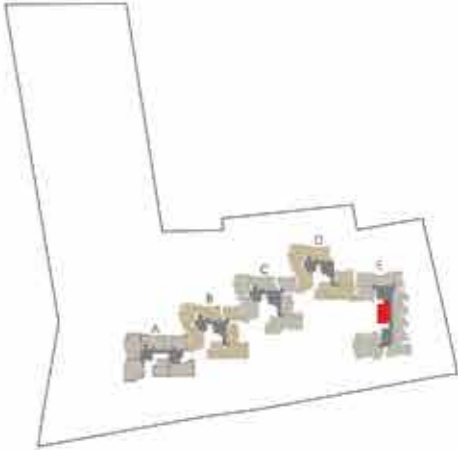


UNIT No	B_1505 & C_1505
TYPE	3 BHK_3T
FACING	WEST
CARPET AREA	1130 Sq Ft
BALCONY AREA	64 Sq Ft
SBA	1746 Sq Ft
TERRACE	226 Sq Ft

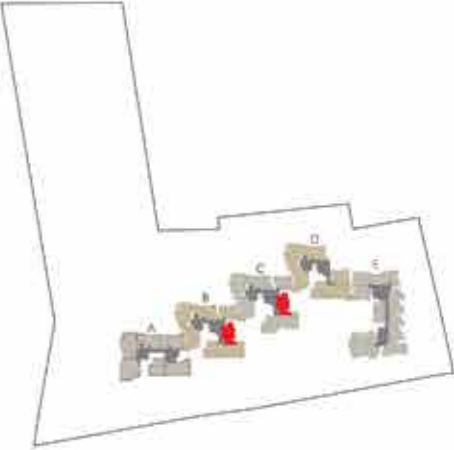


UNIT No	E_1507
TYPE	3 BHK_3T
FACING	EAST
CARPET AREA	1281 Sq Ft
BALCONY AREA	93 Sq Ft
SBA	1950 Sq Ft
TERRACE	530 Sq Ft

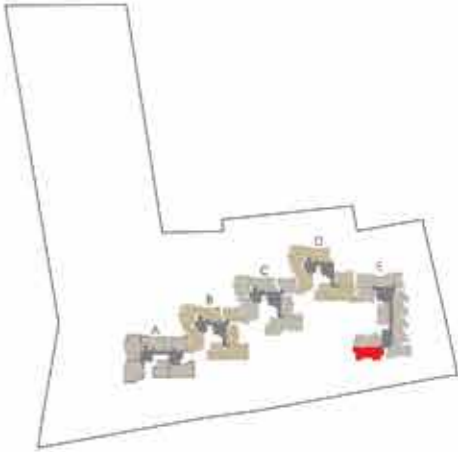


UNIT No	A_1603
TYPE	3 BHK_3T
FACING	WEST
CARPET AREA	1116 Sq Ft
BALCONY AREA	43 Sq Ft
SBA	1674 Sq Ft
TERRACE	693 Sq Ft

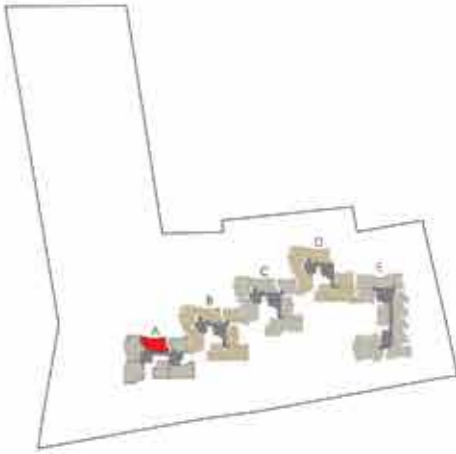

UNIT No	A_1603
TYPE	3 BHK_3T
FACING	WEST
CARPET AREA	1116 Sq Ft
BALCONY AREA	43 Sq Ft
SBA	1674 Sq Ft
TERRACE	693 Sq Ft

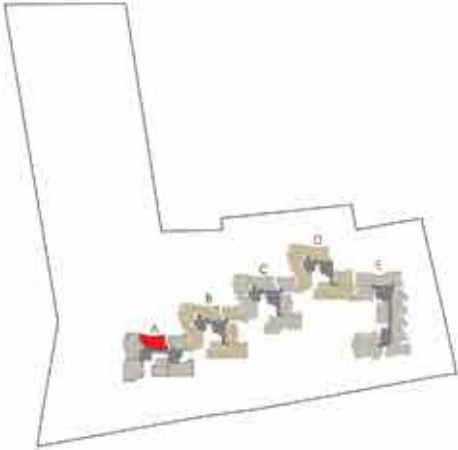


UNIT No	A_1605 B_1506 C_1506
TYPE	3 BHK_3T
FACING	NORTH
CARPET AREA	1274 Sq Ft
BALCONY AREA	46 Sq Ft
SBA	1891 Sq Ft
TERRACE	614 Sq Ft

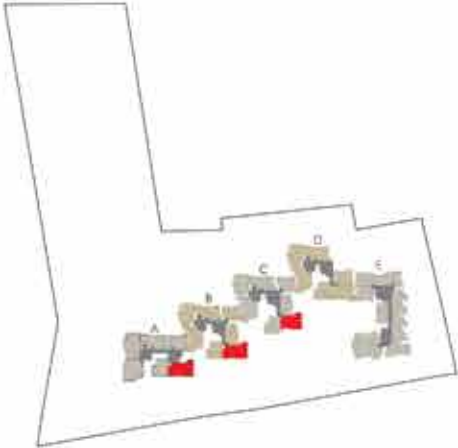

UNIT No	A_1602
TYPE	4 BHK_3T
FACING	EAST
CARPET AREA	1391 Sq Ft
BALCONY AREA	49 Sq Ft
SBA	2047 Sq Ft
TERRACE	553 Sq Ft




UNIT No	A_1606 B_1507 C_1507 D_1506
TYPE	3 BHK_3T
FACING	EAST
CARPET AREA	1174 Sq Ft
BALCONY AREA	35 Sq Ft
SBA	1744 Sq Ft
TERRACE	147 Sq Ft

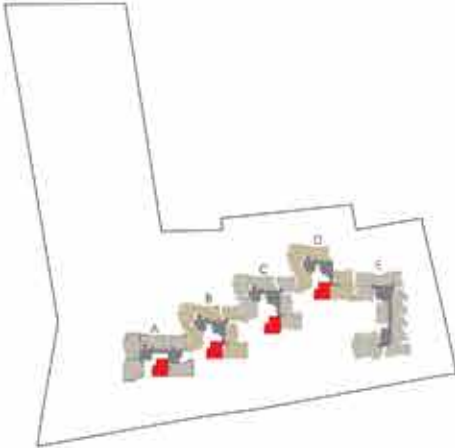


UNIT No	E_1508
TYPE	3 BHK_3T
FACING	EAST
CARPET AREA	1281 Sq Ft
BALCONY AREA	93 Sq Ft
SBA	1950 Sq Ft
TERRACE	519 Sq Ft



UNIT No	A_1601
TYPE	4 BHK_4T
FACING	EAST
CARPET AREA	1696 Sq Ft
BALCONY AREA	44 Sq Ft
SBA	2443 Sq Ft
TERRACE	555 Sq Ft

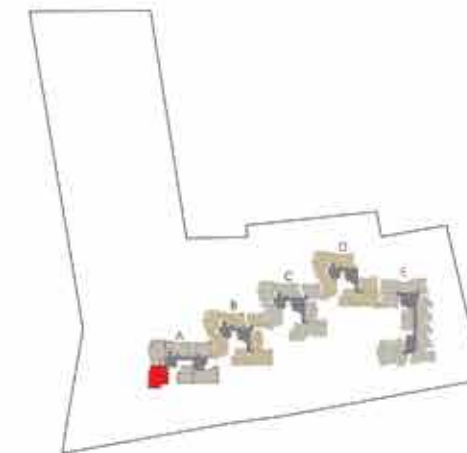

UNIT No	A_1604 B_1504 C_1504
TYPE	3 BHK_3T
FACING	WEST
CARPET AREA	1071 Sq Ft
BALCONY AREA	41 Sq Ft
SBA	1606 Sq Ft
TERRACE	620 Sq Ft

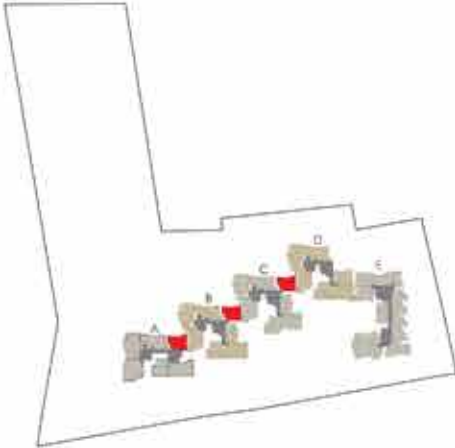

CONCORDE Antares

Off Yelahanka, Vidyaranyapura

Site address: Subhash Chandra Bose Rd, Sai Nagar, 2nd Phase, Chikkabettahalli, MS Palya, Bengaluru, Karnataka 560097

SCAN FOR LOCATION



In association with
**H Anjanappa
& Sons**

Disclaimer: This is not an offer, an invitation to offer, and / or commitment of any nature. This contains artistic impressions and stock images for illustrative purpose and no warranty is expressly or impliedly given that the completed development will comply in any degree with such artist's impression as depicted. All specifications shall be as per the final agreement between the parties. Recipients are advised to use their discretion in relying on the information / amenities described / shown therein. Premium specifications are subject to agreed / additional cost. T & C apply. E & OE.

KARNATAKA RERA NO: PRM/KA/RERA/1251/309/PR/181223/006491